


BROOKVALE PARK PLAN OF MANAGEMENT MASTER PLAN ~ SEPTEMBER 2002

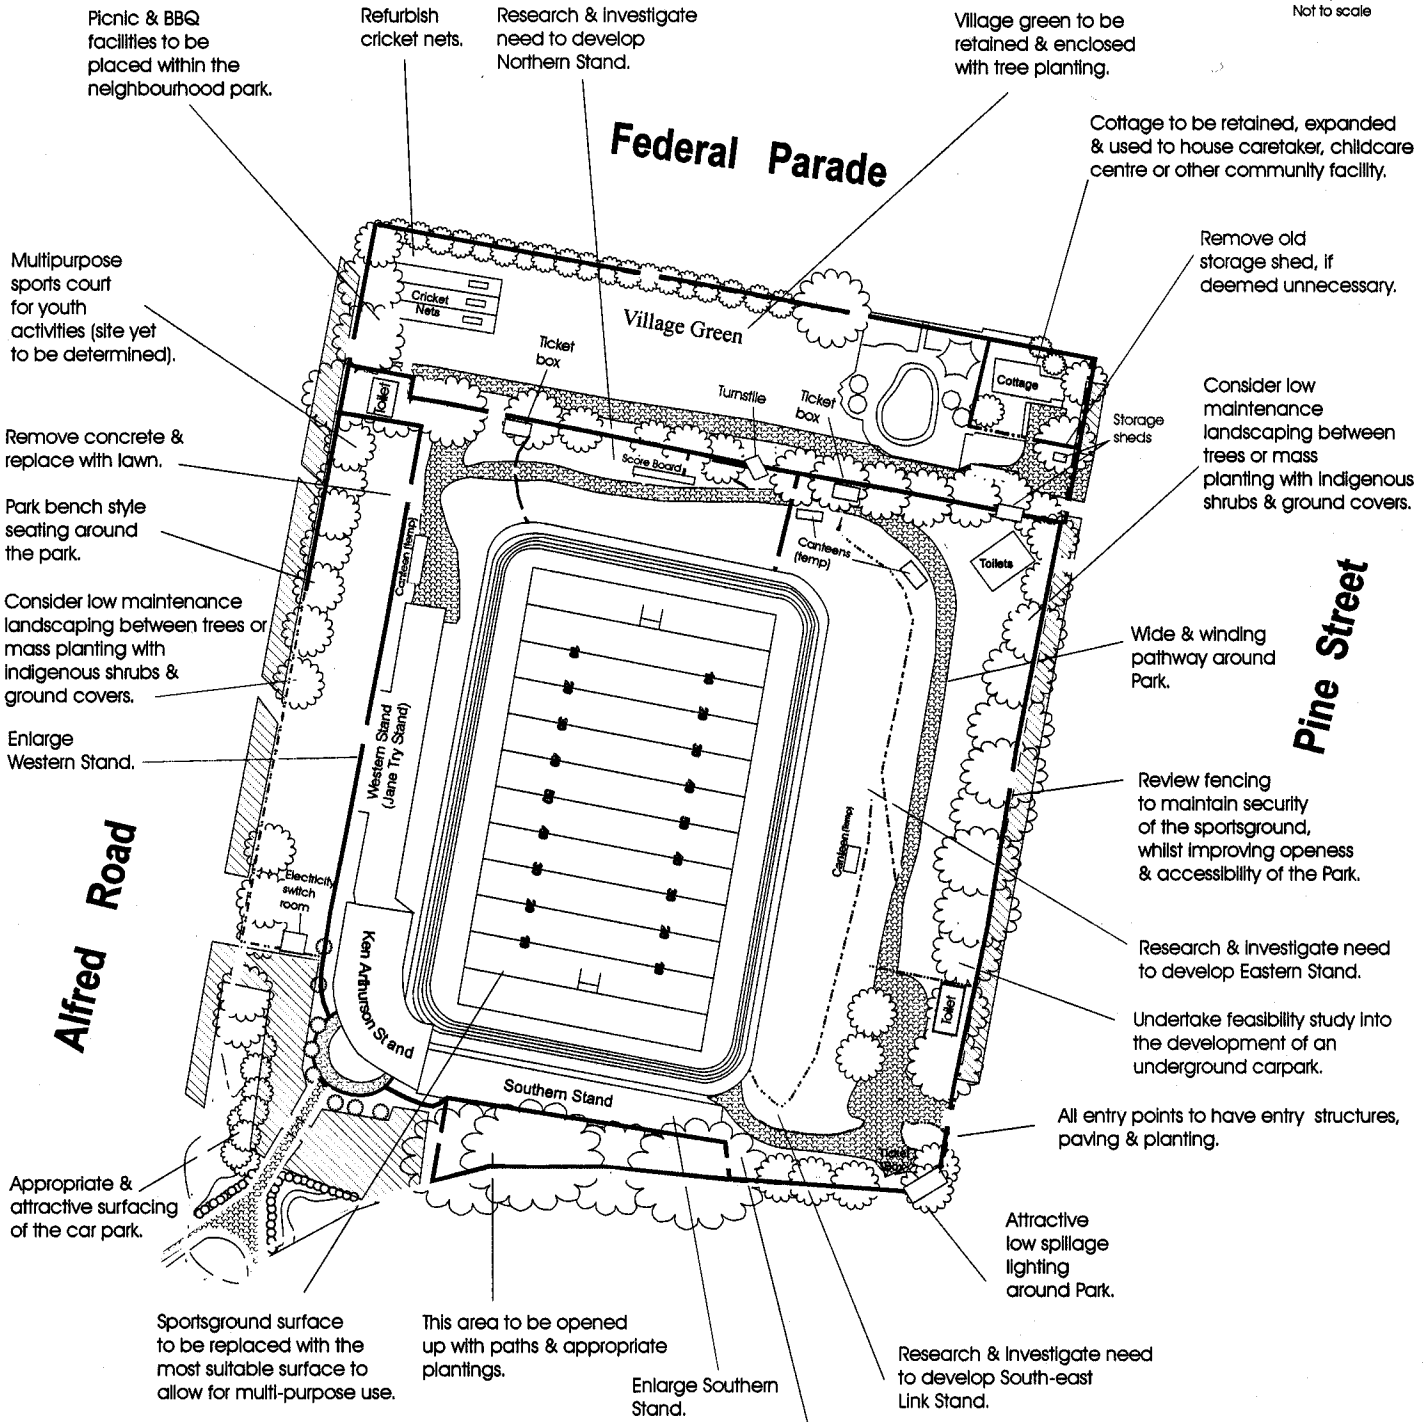

Not to scale



LEGEND	
	Access fence
	Security fence (gates are placed intermittently throughout the fence line)
	Gate
	Proposed Paths
	Car parks

This Master Plan is a guide only & is an indication of key management actions to be carried out at Brookvale Park.